



1 PLAN

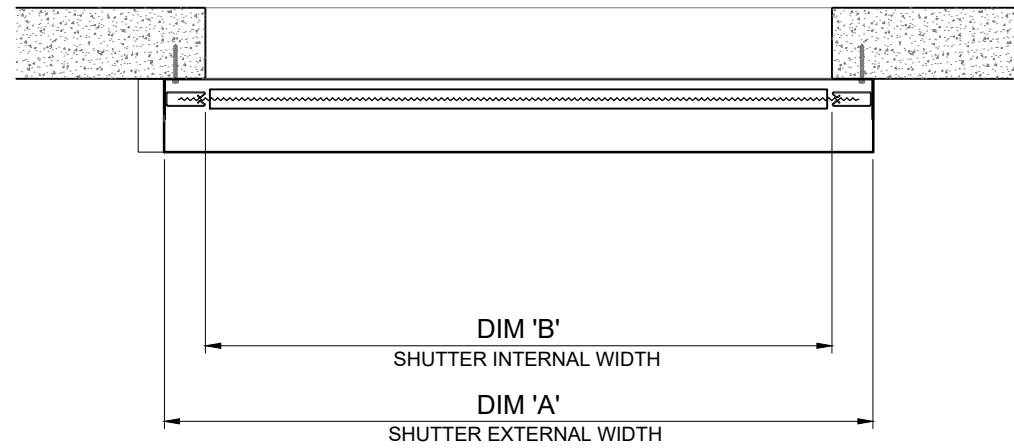


HB SHROUD ASSEMBLY  
FOIL PANEL  
SIDE GUIDE ASSEMBLY  
BASE SILL ASSEMBLY

2 ELEVATION

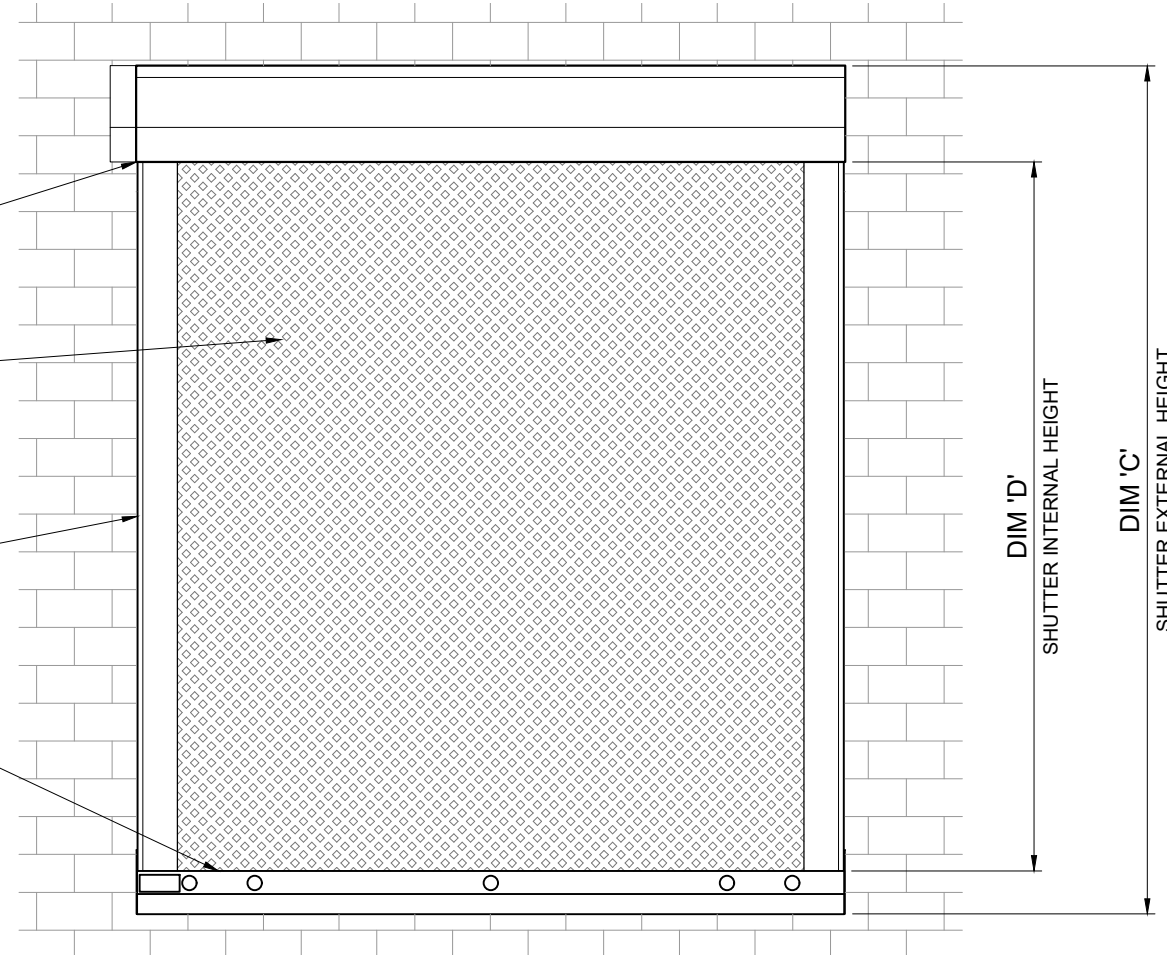

3 SECTION


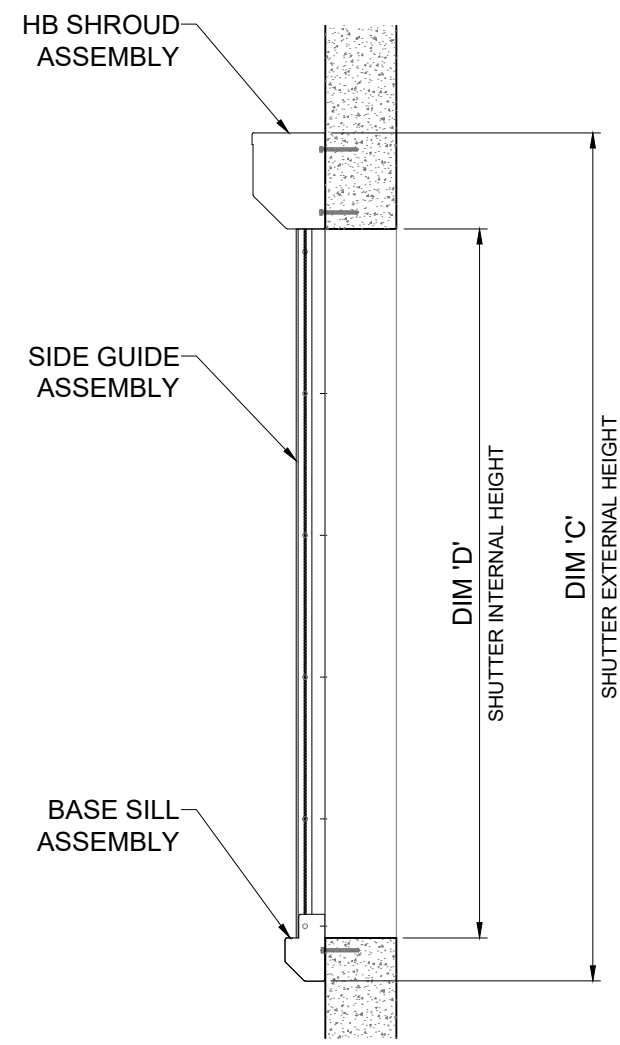


PRODUCT CODE	WIDTH (MM)		HEIGHT (MM)	
	EXT (A)	INT (B)	EXT (C)	INT (D)
BFZ1011	1000	826	1195	900
BFZ1014	1000	826	1495	1200
BFZ1017	1000	826	1795	1500
BFZ1020	1000	826	2095	1800
BFZ1023	1000	826	2395	2100
BFZ1026	1000	826	2695	2400
BFZ1511	1500	1326	1195	900
BFZ1514	1500	1326	1495	1200
BFZ1517	1500	1326	1795	1500
BFZ1520	1500	1326	2095	1800
BFZ1523	1500	1326	2395	2100
BFZ1526	1500	1326	2695	2400
BFZ2011	2000	1826	1195	900
BFZ2014	2000	1826	1495	1200
BFZ2017	2000	1826	1795	1500
BFZ2020	2000	1826	2095	1800
BFZ2023	2000	1826	2395	2100
BFZ2026	2000	1826	2695	2400
BFZ2411	2400	2226	1195	900
BFZ2414	2400	2226	1495	1200
BFZ2417	2400	2226	1795	1500
BFZ2420	2400	2226	2095	1800
BFZ2423	2400	2226	2395	2100
BFZ2426	2400	2226	2695	2400



Unit 2, 7-11 Parraweena Road,  
Taren Point NSW 2229  
Tel: (02) 9526 3100  
Fax: (02) 9526 3111  
Email: info@greenefire.com.au  
Web: www.greenefire.com.au

DRAWN: JC	TITLE: <b>FIREMASTER™ FZ BUSHFIRE SHUTTER G/A ELEVATION ( SIZE LEGEND )</b>	
CHECKED: SR	ALL RIGHTS RESERVED. THIS DESIGN MAY NOT BE REPRODUCED IN ANY MATERIAL FORM, INCLUDING ELECTRONICALLY WITHOUT THE WRITTEN PERMISSION OF THE COPYRIGHT NAMES	ALL DIMENSION IN MILLIMETERS UNLESS OTHERWISE STATED
APPROVED: SR	DRAWING NO: GF-MK-GA-001	REV: 1 DATE: 11.05.2020

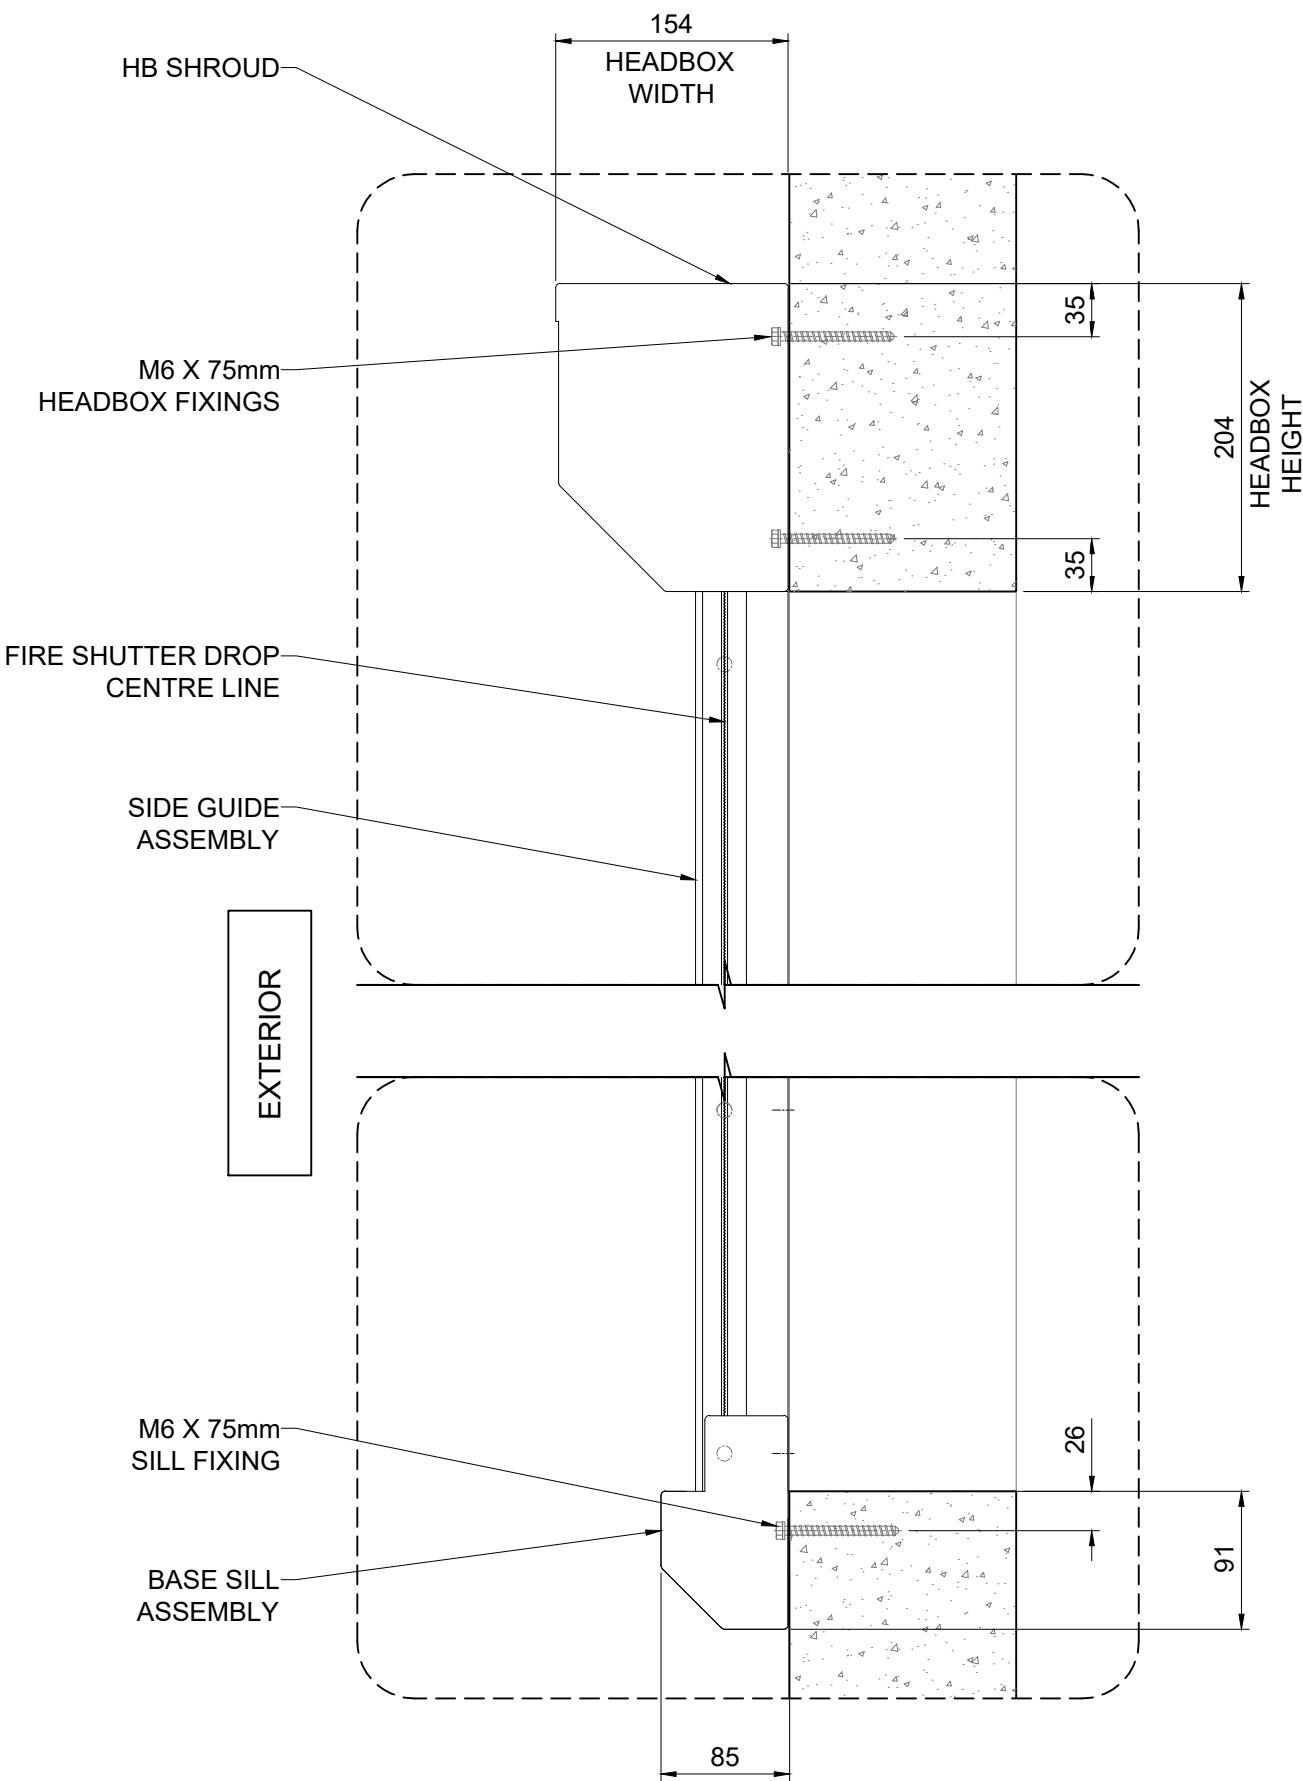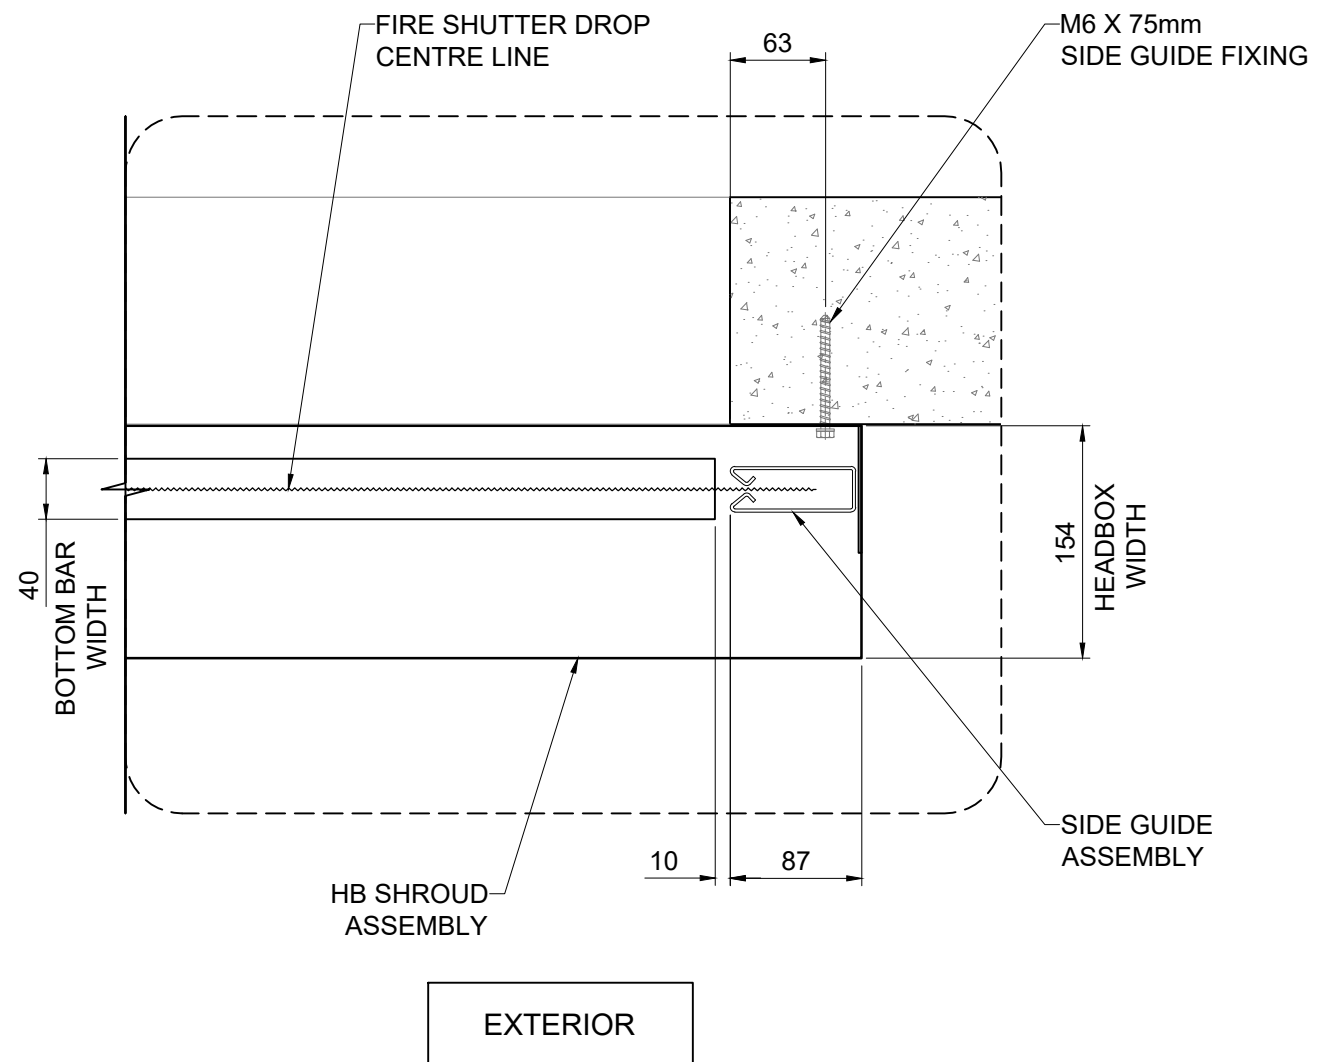

1 SIDE GUIDE DETAILS

2 SECTION DETAILS



Unit 2, 7-11 Parraweena Road,  
Taren Point NSW 2229  
Tel: (02) 9526 3100  
Fax: (02) 9526 3111  
Email: info@greenefire.com.au  
Web: www.greenefire.com.au

DRAWN: JC	TITLE: <b>FIREMASTER™ FZ BUSHFIRE SHUTTER G/A SECTIONAL ELEVATION</b>	
CHECKED: SR	ALL RIGHTS RESERVED. THIS DESIGN MAY NOT BE REPRODUCED IN ANY MATERIAL FORM, INCLUDING ELECTRONICALLY WITHOUT THE WRITTEN PERMISSION OF THE COPYRIGHT NAMES	ALL DIMENSION IN MILLIMETERS UNLESS OTHERWISE STATED
APPROVED: SR	DRAWING NO: GF-MK-GA-002	REV: 1 DATE: 11.05.2020